




Construction of underwater tanks



Rain water harvesting

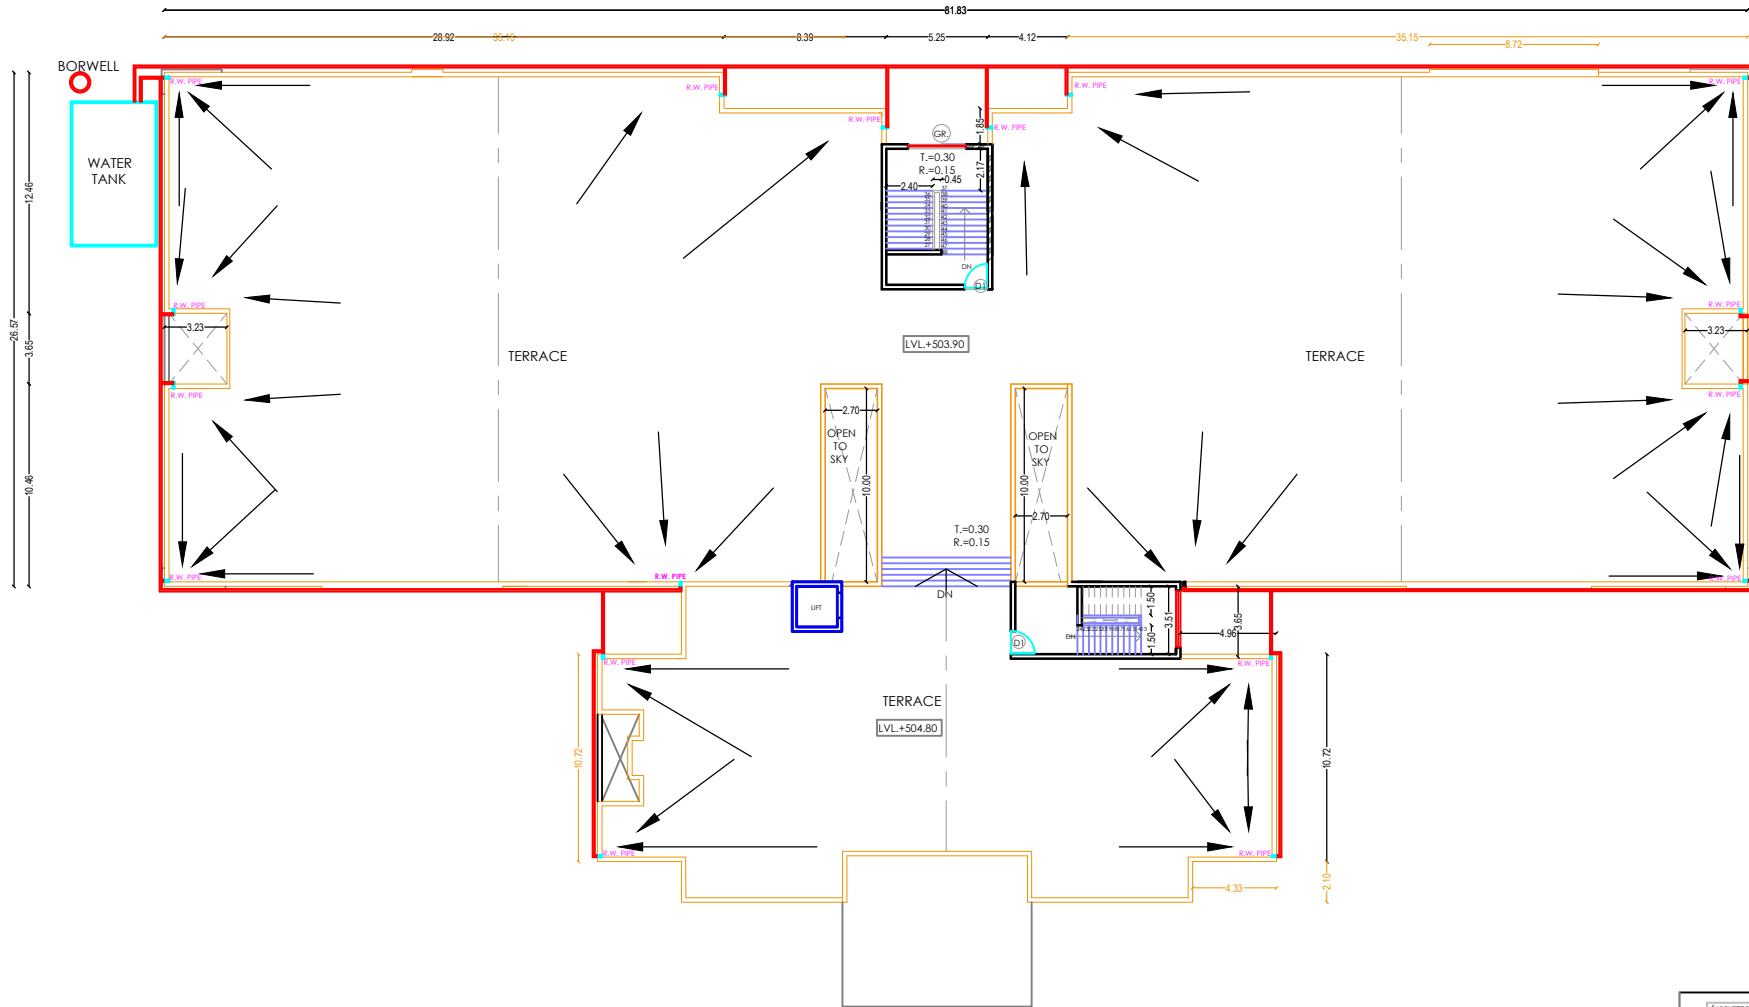

RAINWATER HARVESTING LAYOUT

[ARCHITECTURE | INTERIORS | LANDSCAPE]
SWAPNIL D. NIKAM
 Office: 05A LAJPT APPT, TIKRI COLONY, CHANDAK CIRCLE,
 MUMBAI - 422002, Maharashtra (India).
 Office: 01 WEST END COMPLEX, SWARGY BALASAHIB THAKARE MARG,
 SATANA NAKA, MUMBAI - 422002, Maharashtra (India).
 Tel/Fax: +91 022 2310612 Cell: +91 0942278176
 email: nikan.swapnil@gmail.com

SCALE:- N.T.S	DRWN BY:-
DATE:- 04/01/2022	CHECKED BY:-



Rain water harvesting


Rain Harvesting





Rain water Harvesting pipe
2

GPS Map Camera

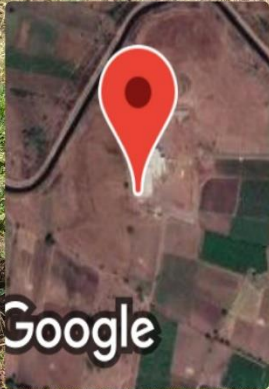

Dindori, Maharashtra, India
6R34+8VM, Dindori, Maharashtra 422202, India
Lat 20.20298°
Long 73.807145°
18/01/23 02:34 PM GMT +05:30